
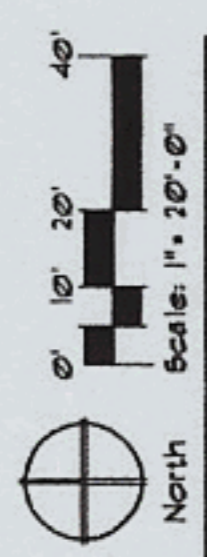


ISOMETRIC RENDERING

SCALE: Not to Scale

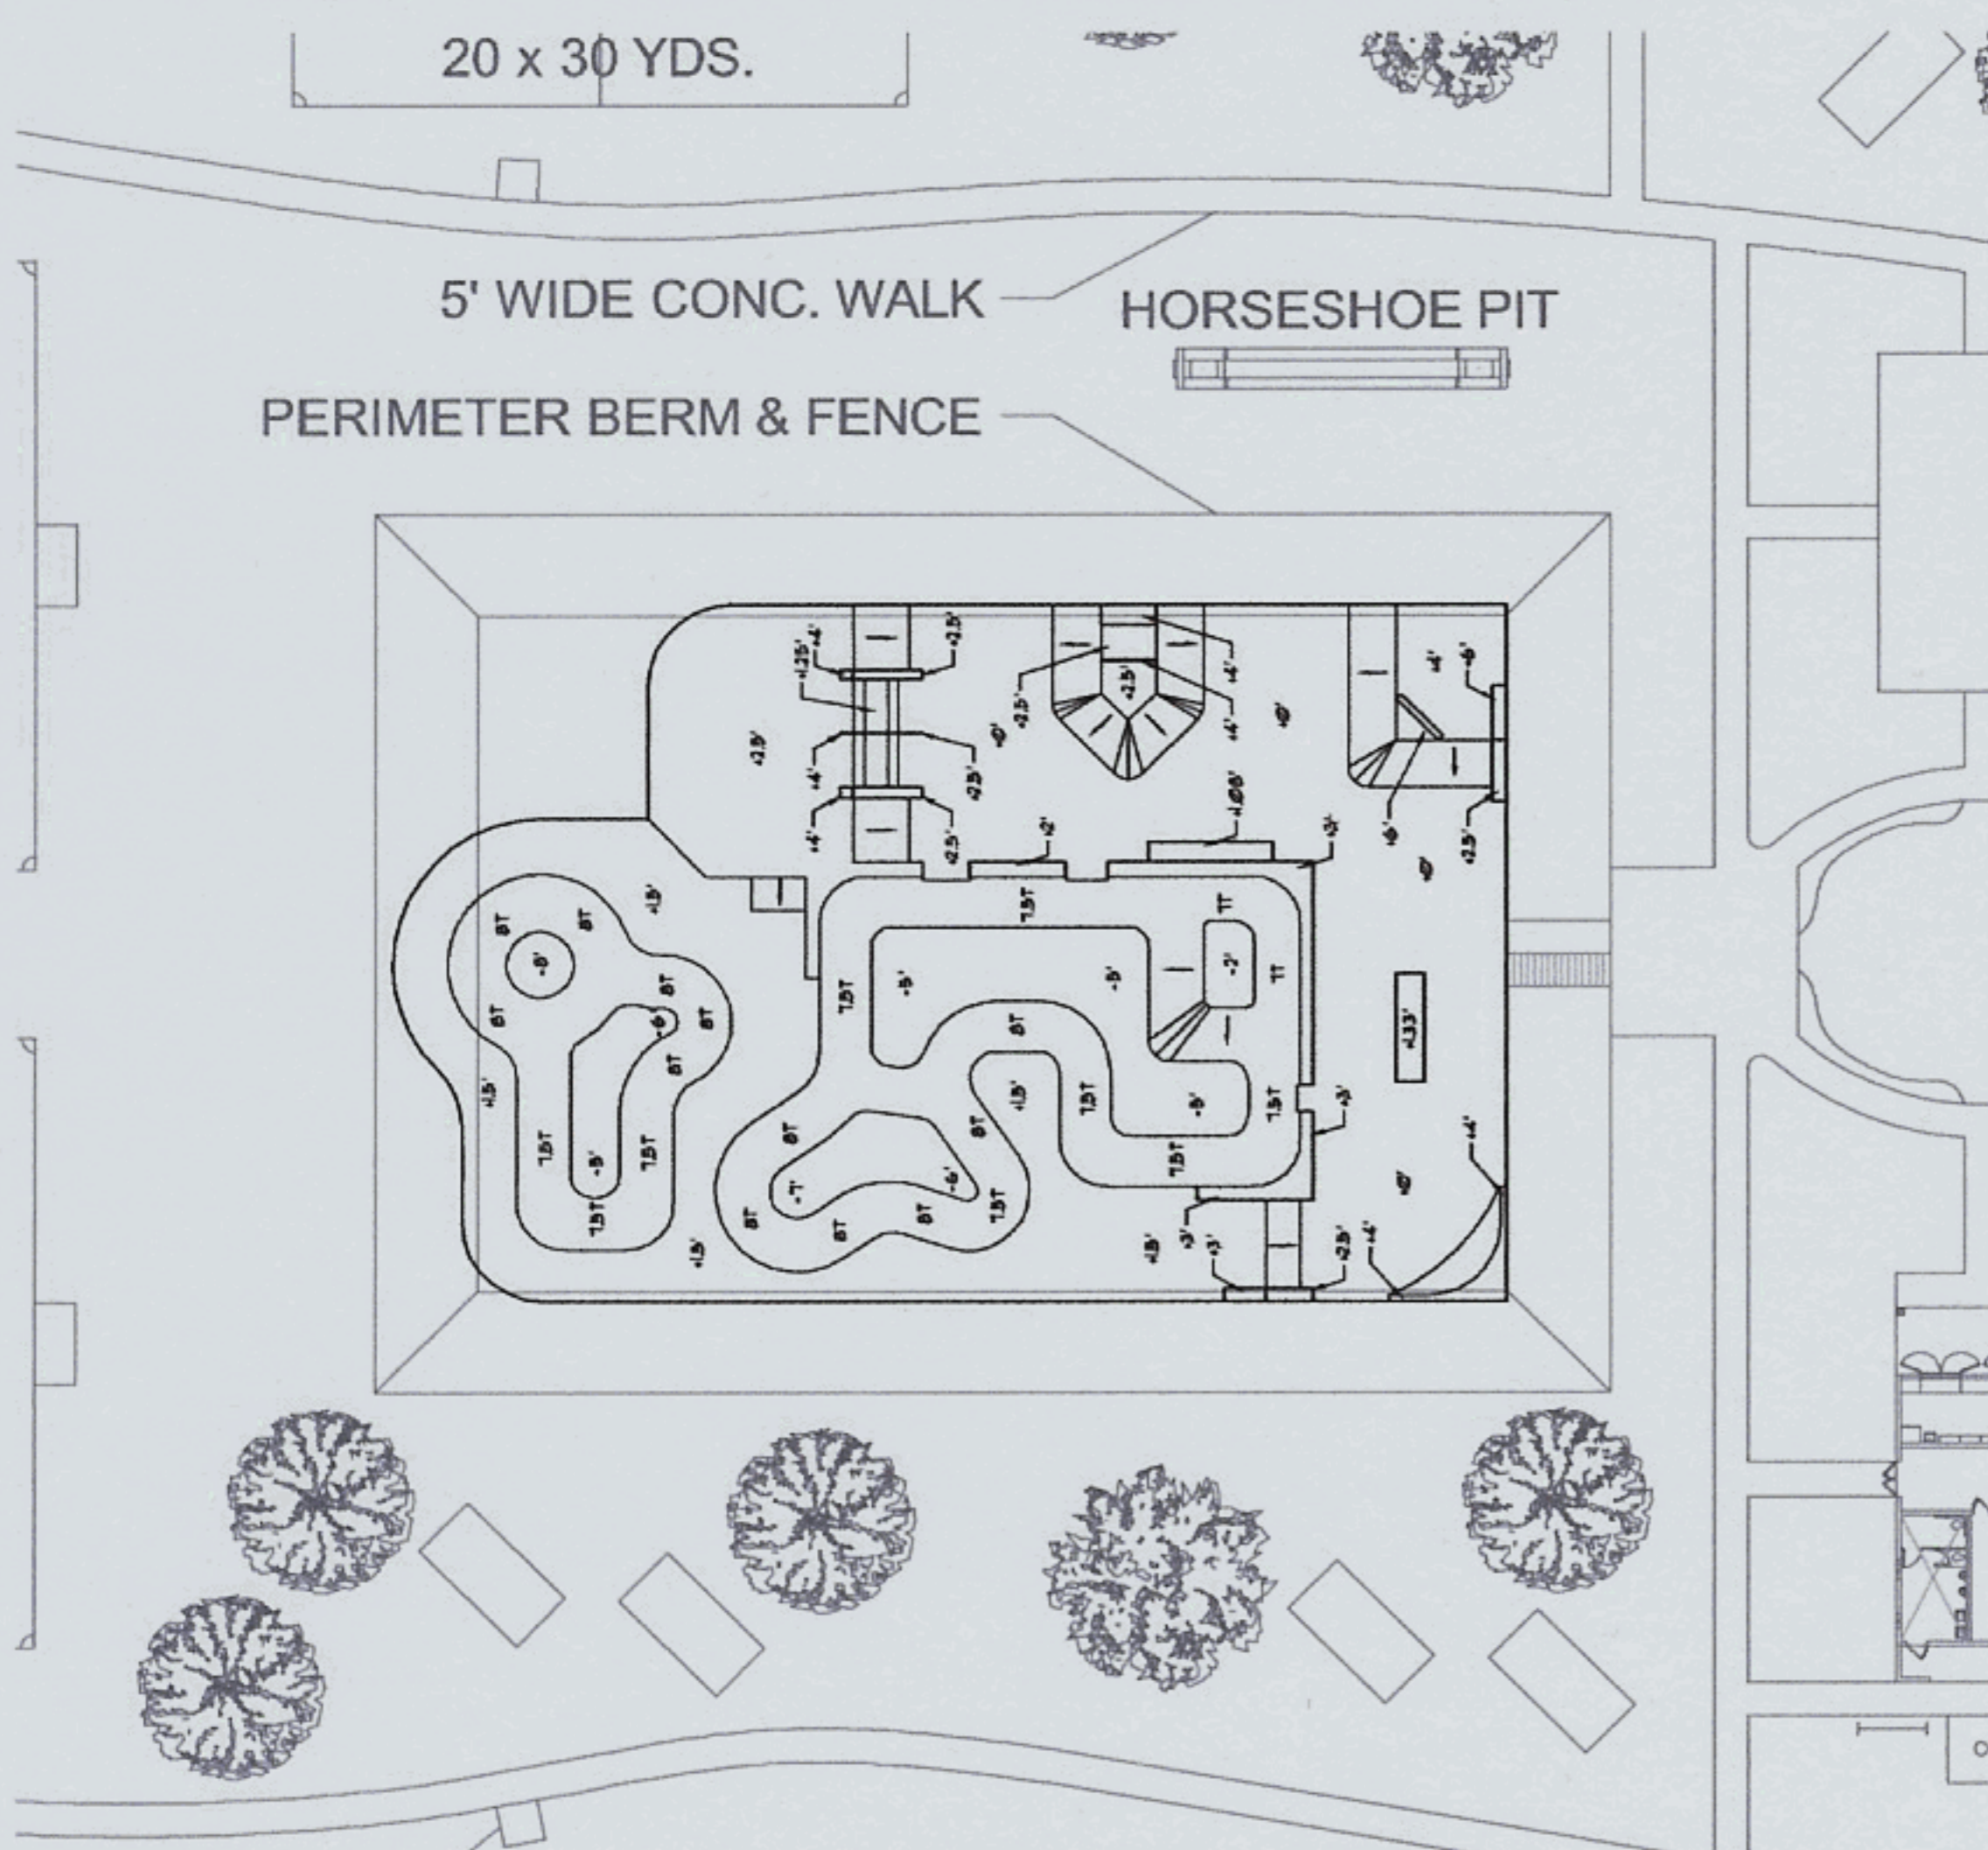

PLAN

SCALE: 1" = 20'-0"

SKATE PARK CONCEPT A 15,000 SQ.FT.

CITY OF INGLESIDE SKATE PARK
INGLESIDE, TEXAS